



PLAN ARMARE CENTURI COTA +3.47

SCARA 1:50

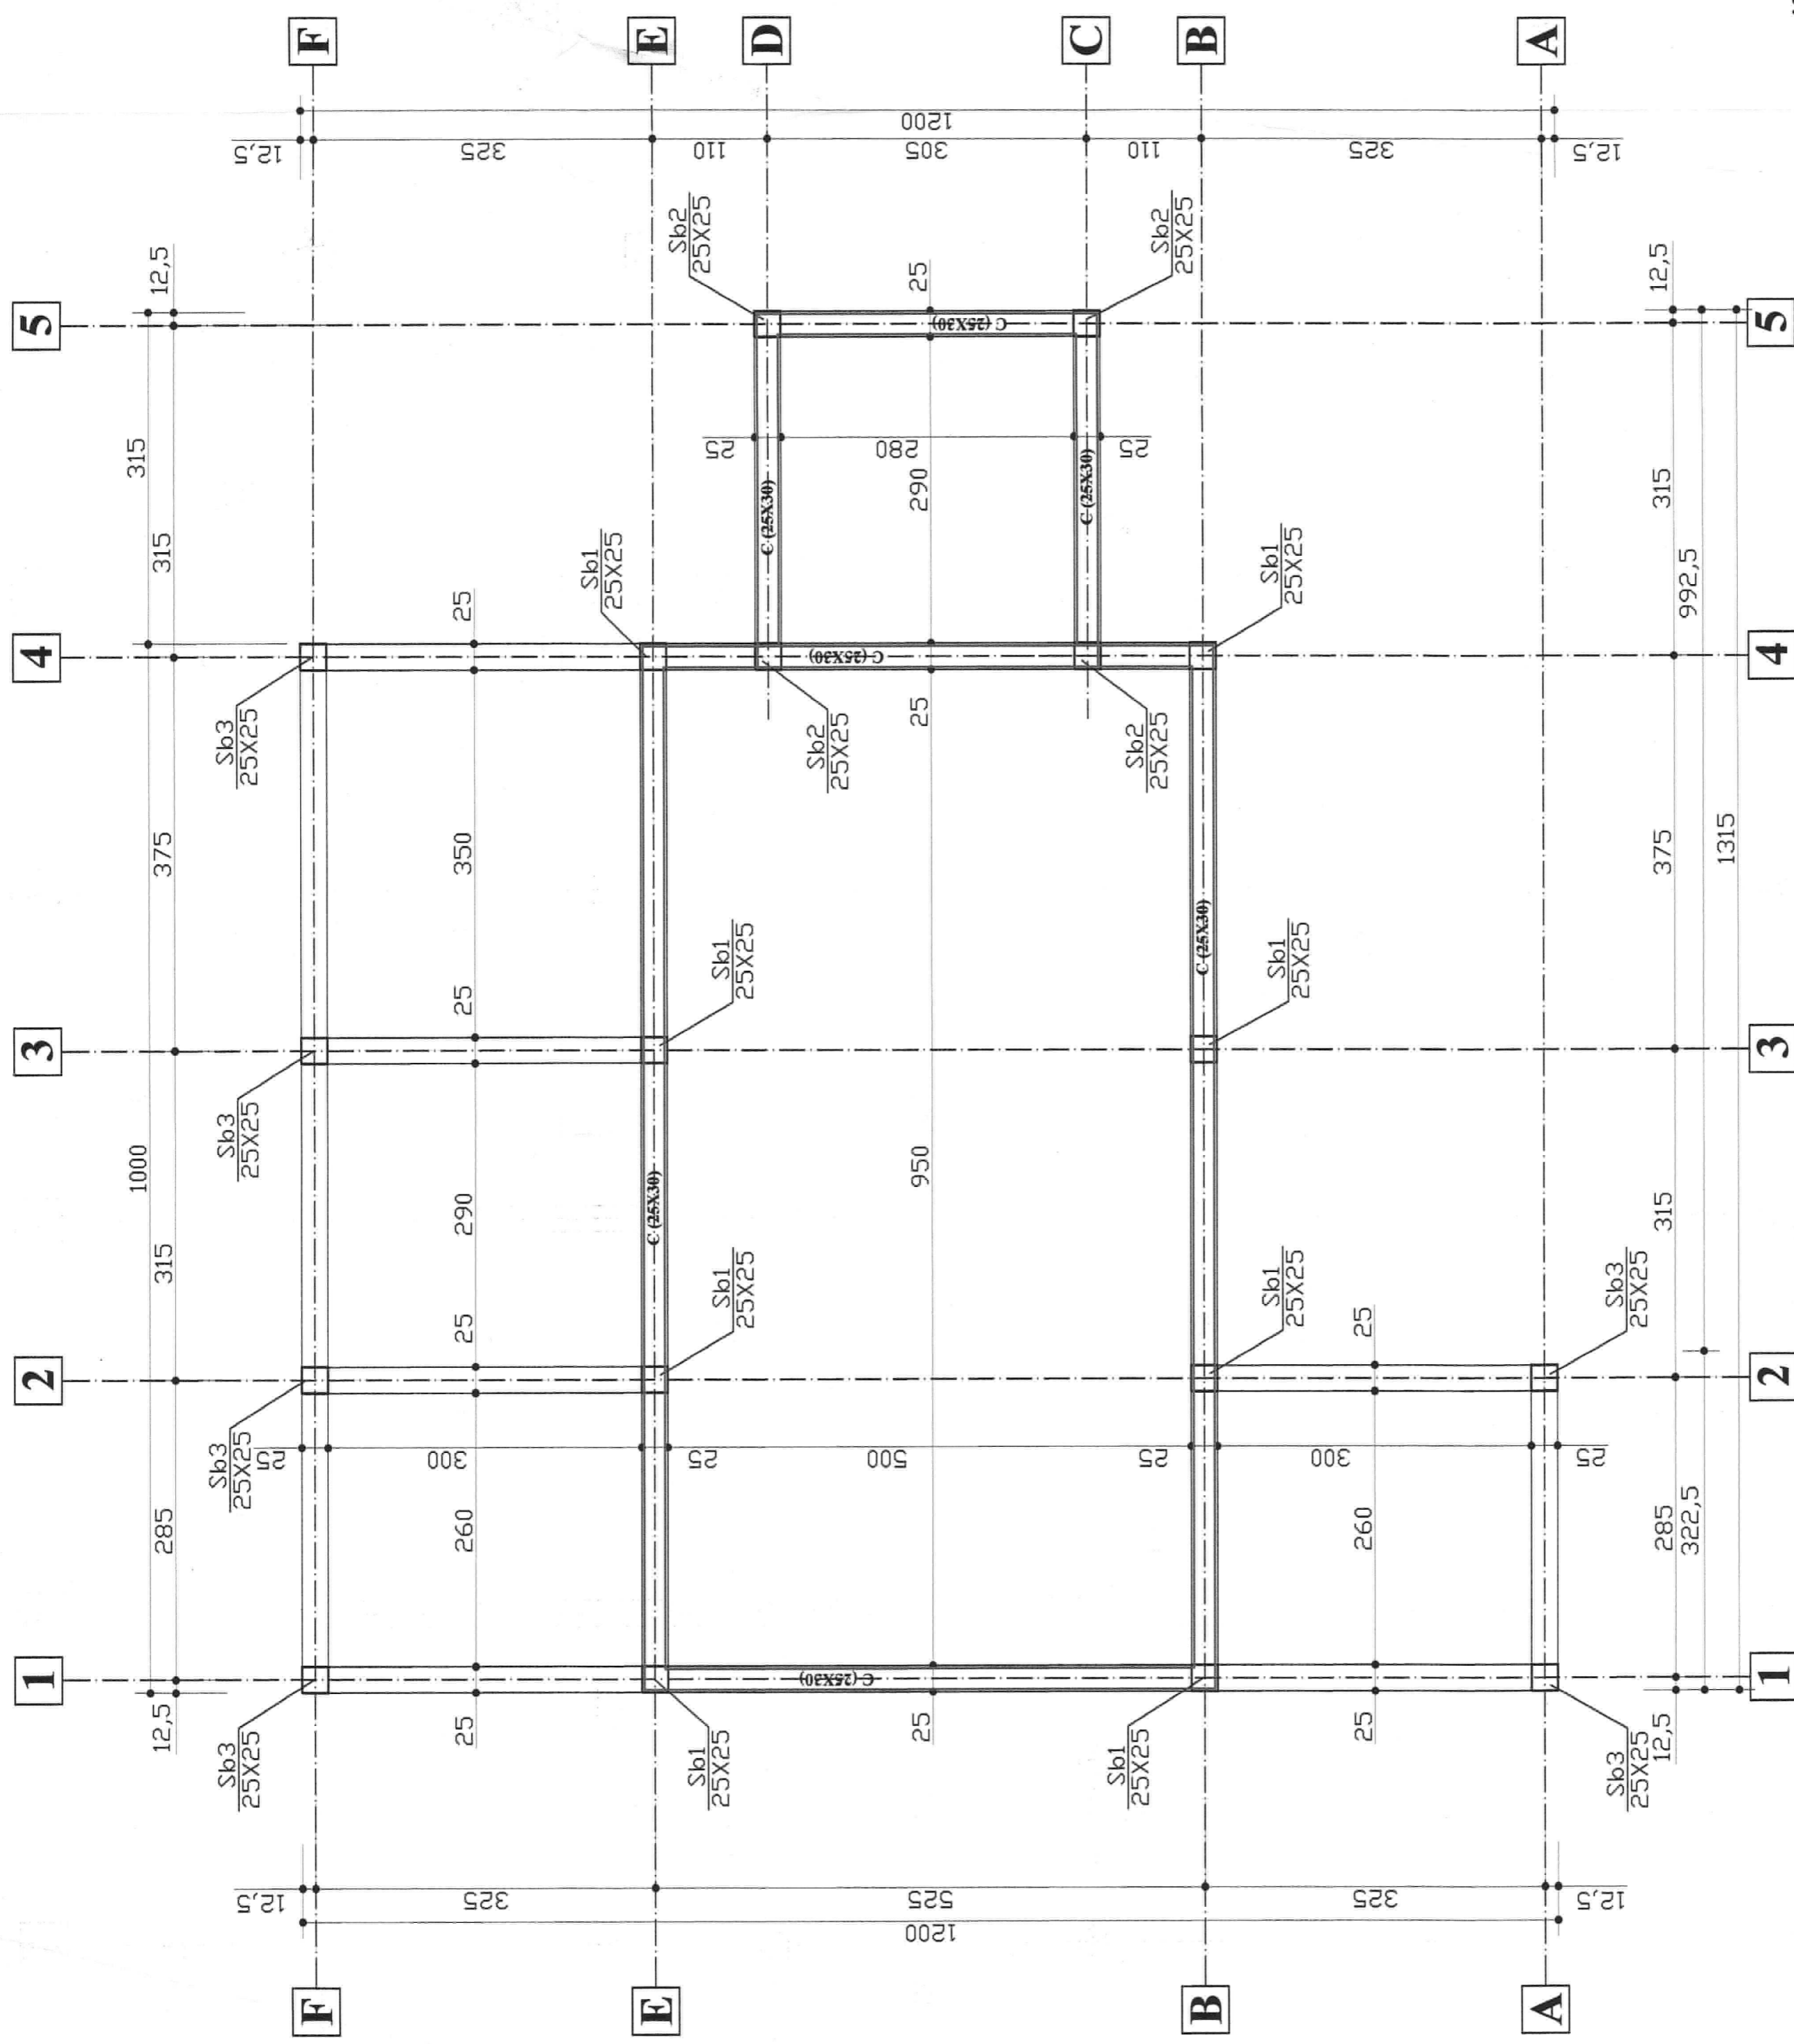

ARMARE CENTURI L=40.60m
scara 1:20

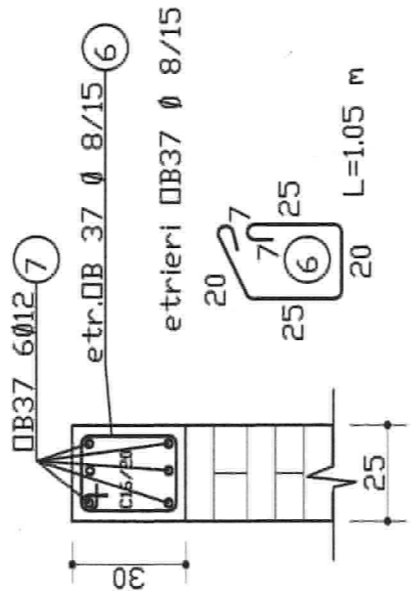

Notabarele longitudinale se vor termina cu ciocuri semicirculare de 10 cm

ACCELERATIA TERENULUI- $a_g=0.10 \text{ cm/s}^2$ PERIOADA DE COLT- $T_c=0.7 \text{ sec}$		C.T.N.=0.48	
Clasa de expunere : XC2 Beton C16/20 -CEM IIIA-S32.5R-S4-Dmax=32 Utel beton DB37 , PC52			
Verificator Expert	Nume CZASZTER KALMAN	Semnatura	Cernita AI
Specificatie	Nume S.C. "PROCAD-PROIECT" S.R.L.	Beneficiar COMUNA SEPREUS	
Self proiect	Ing. Jurea Cezar	Scara 1:50	Titlu proiect CONSTRUIRE CASĂ MORTUARĂ
Rezistența	Ing. Frățiș Alinel	1:20	amplasamentul cimitirului comunei SEPREUS,F.N. jud. ARAD
Desenat	Ing. Jurea Cezar	Data 2017	Titlu planșă PLAN ARMARE CENTURI COTA +3.47
			Planșă nr.: R6